
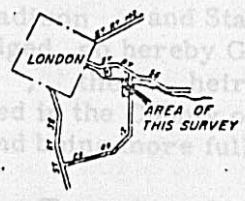


Mailed to: Robert Richards, Atty - 22 E. Broad St. Colo, O.

(1)

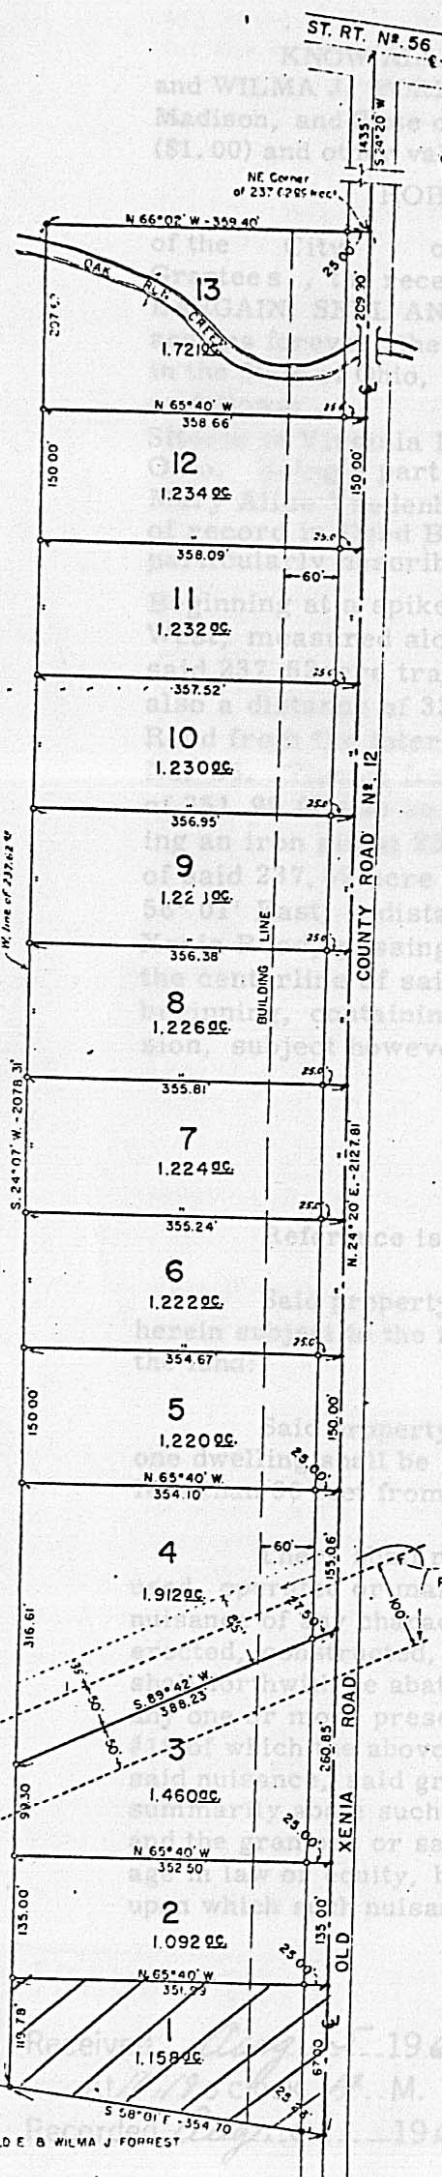

LEGEND
 —●— IRON PINS
 —■— P. K. SPIKES

Oak Run Estates Subdivision

SURVEY OF 17.159 ACRE TRACT
 PARCEL PLAT

PART OF SURVEY NO. 8846 - VIRGINIA MILITARY LANDS
 UNION TOWNSHIP - MADISON COUNTY - OHIO

SCALE: 1" = 100' JANUARY, 1966

SURVEYED FOR
 MR. DONALD E. FORREST

REFERENCE:

BEING A PART OF A CERTAIN 237.62 ACRE TRACT KNOWN AS "FIRST TRACT" AS DESCRIBED IN WARRANTY DEED FROM MARY ALICE VREDENBURGH, TRUSTEE, TO DONALD E. FORREST AND WILMA J. FORREST AS SHOWN OF RECORD, IN DEED BOOK 163 PAGE 143 MADISON COUNTY, OHIO RECORDS.

OHIO EDISON CO. POWER LINE EASEMENT

I do hereby certify the above plat to be correct
 F. K. Harvey
 Registered Civil Engineer & Surveyor

NEIL B. WILLIAMS
 D.B. 149 P. 652

DONALD E. & WILMA J. FORREST

1969 In Madison County
 M. Need Record
 1969 Vol. 191 Page 382-383
 384-385

William J. McLean
 RECORDED MADISON COUNTY
 22D
 Page 385

67429

22D